


SCHOOL CAMPUS  
MULTIPURPOSE BLDG

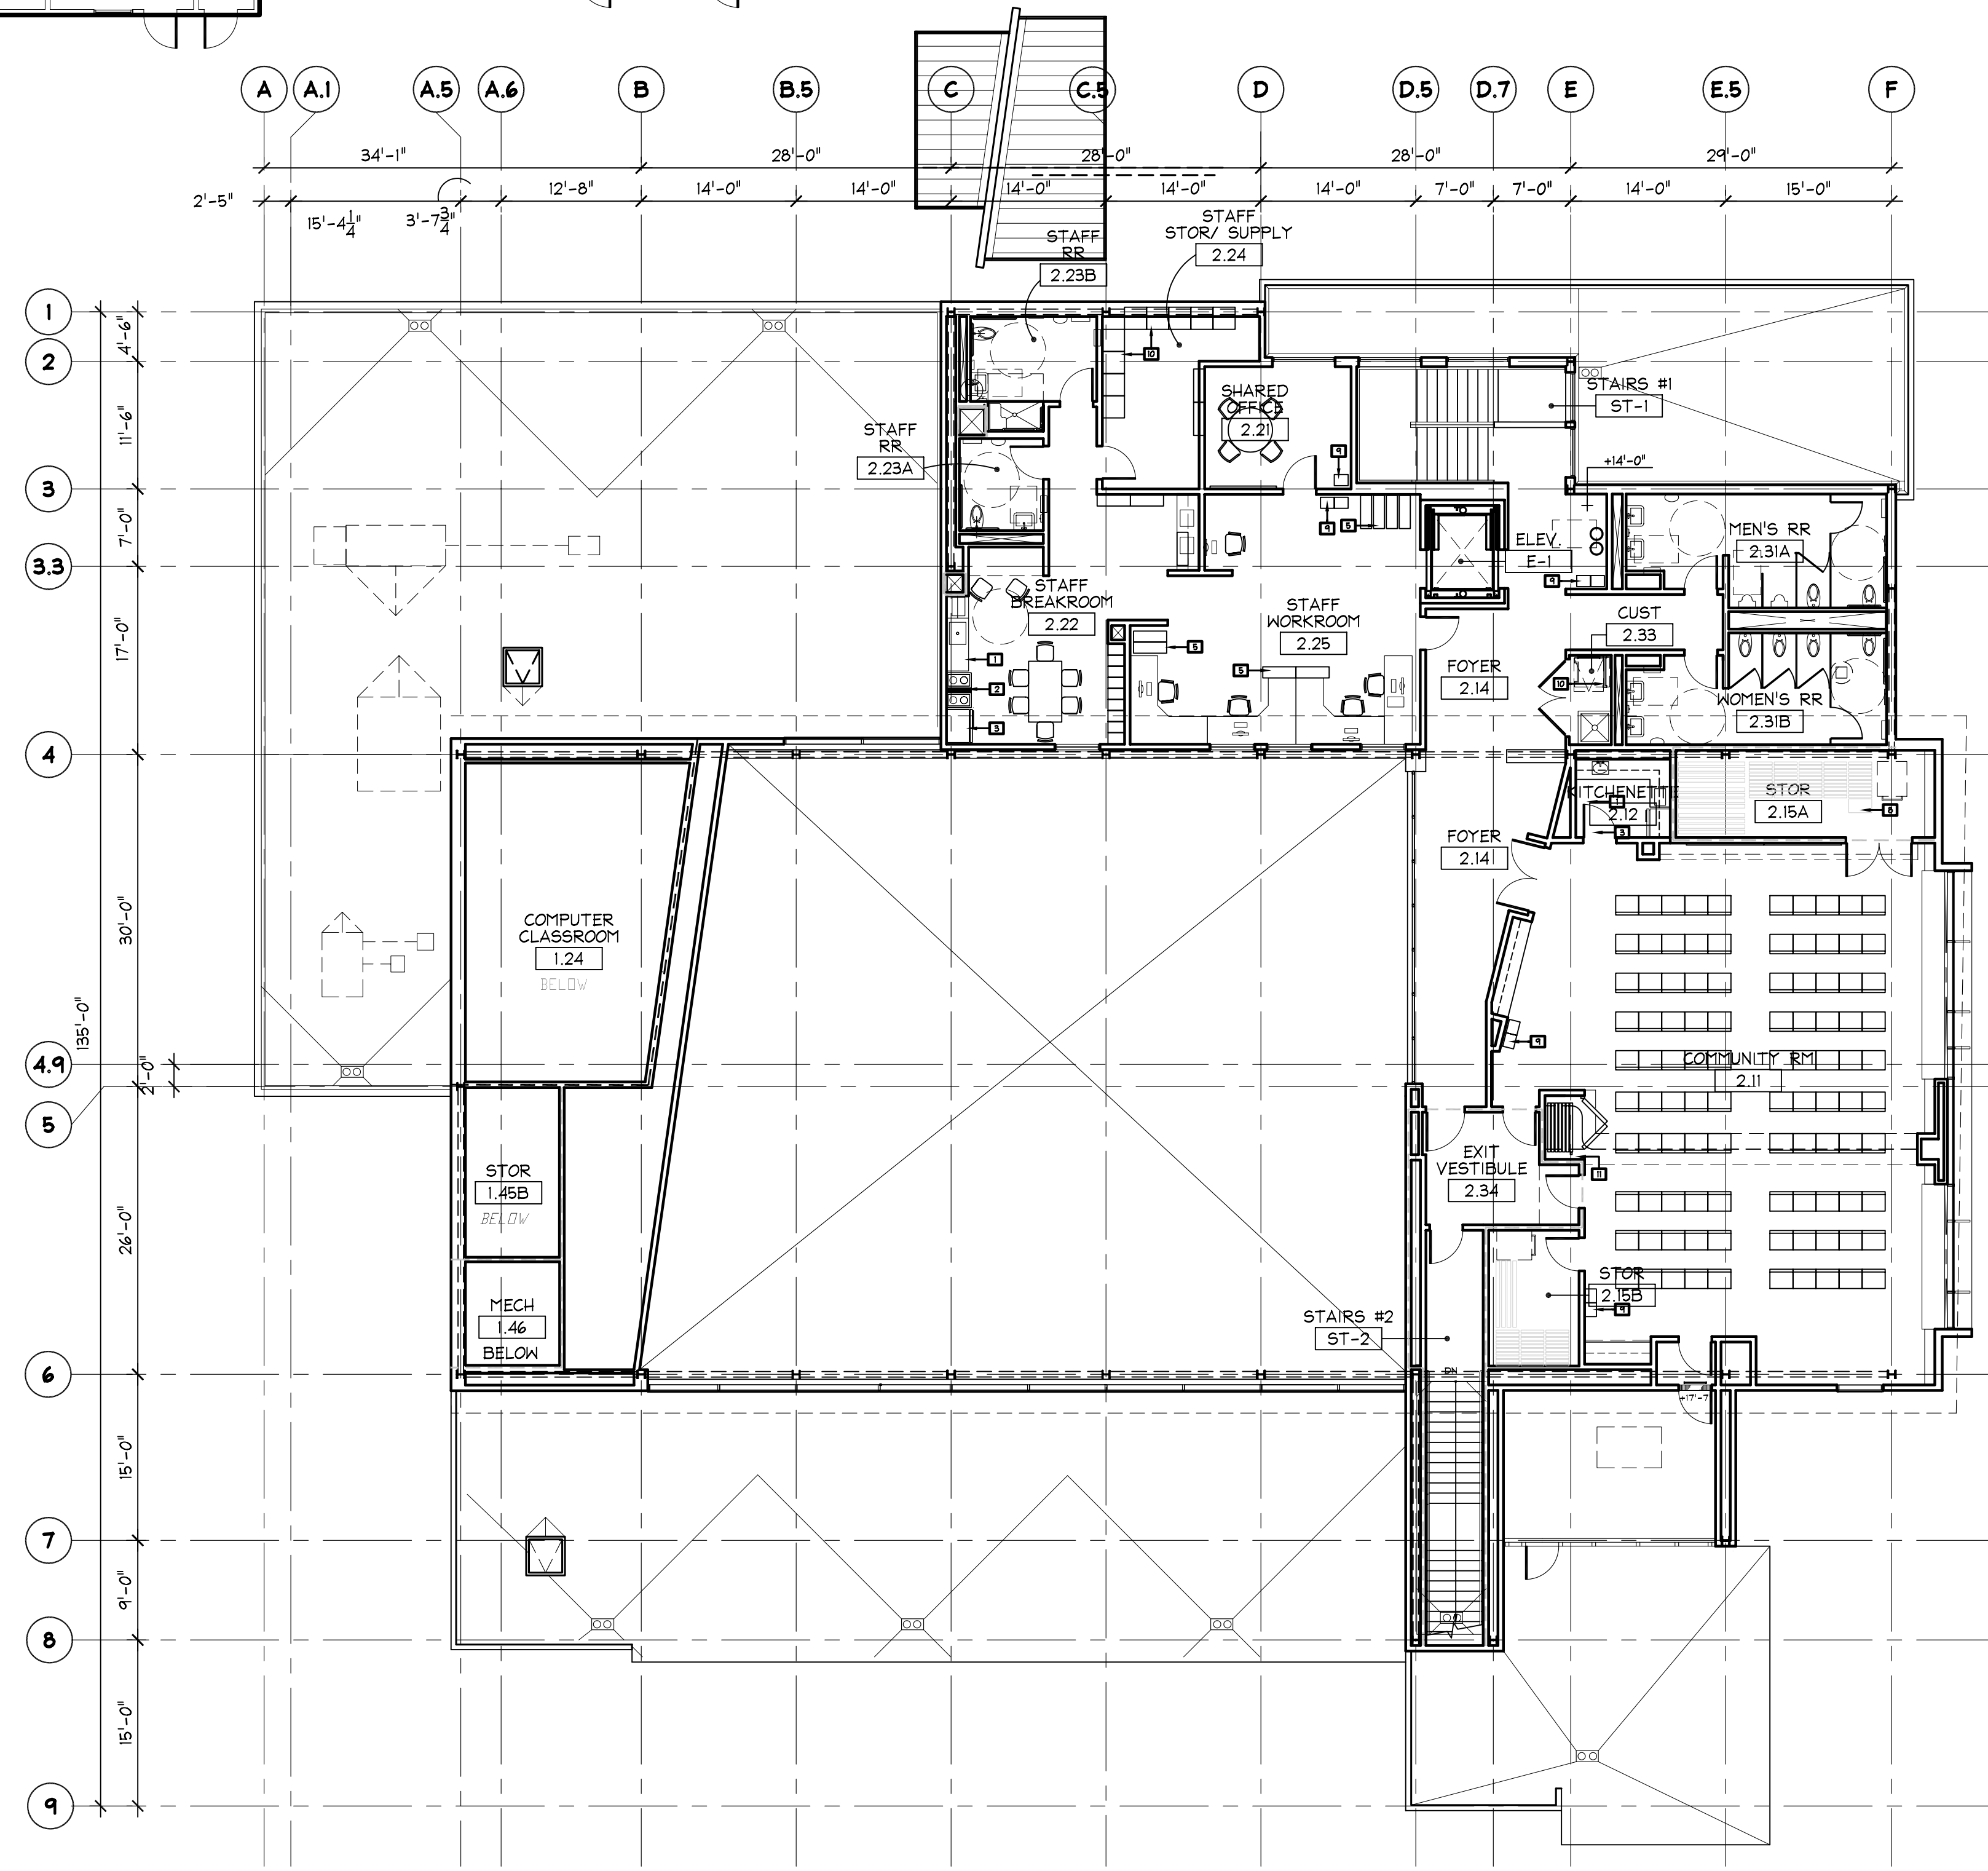


SECOND FLOOR PROGRAM

PROGRAM FUNCTION	PROGRAM AREA (NASF)	PLAN AREA (NASF)
2.1 PUBLIC MEETING ROOMS	1,933	2,005
2.11 COMMUNITY ROOM	1,400	1,391
2.12 COMMUNITY ROOM KITCHENETTE	63	60
2.14 MEETING ROOM RECEPTION	221	221
2.15 MEETING ROOM STORAGE	249	263
2.2 STAFF SERVICES	1,036	1,112
2.21 SHARED OFFICE	117	117
2.22 STAFF BREAKROOM	286	286
2.23 STAFF RESTROOMS	0	0
2.24 STAFF STORAGE/SUPPLY ROOM	116	194
2.25 STAFF WORKROOM	515	515
2 ND FLOOR TOTAL NET ASSIGNABLE AREA	2,969	3,117
NON ASSIGNABLE AREA		
SECOND FLOOR NON-ASSIGNABLE AREAS:	3,286	3,173
2.23 STAFF RESTROOMS	181	153
2.31 PUBLIC RESTROOMS	488	462
2.32 TELECOMMUNICATIONS ROOM	21	0
2.33 CUSTODIAN'S ROOM 2	45	30
2.34 EXIT VESTIBULE	0	152
2.34B ROOF ACCESS VESTIBULE	0	23
GENERAL NON ASSIGNABLE AREAS (CIRCULATION WALL THICKNESS, CHASES ETC.)	2,551	2,598
2 ND FLOOR TOTAL NON ASSIGNABLE AREA	3,286	3,243
2 ND FLOOR TOTAL GROSS AREA	6,255	6,062
TOTAL NET ASSIGNABLE BUILDING AREAS	15,104	15,050
TOTAL NON ASSIGNABLE BUILDING AREA	7,999	7,798
TOTAL GROSS BUILDING AREA	23,103	22,642



**CITY OF OAKLAND**  
DESIGN AND CONSTRUCTION  
SERVICES DEPARTMENT  
250 FRANK H. OGAWA PLAZA  
SUITE 4314  
OAKLAND, CA 94612  
TEL: (510) 238-3437  
FAX: (510) 238-7227

**GROUP 4**  
ARCHITECTURE  
RESEARCH +  
PLANNING, INC  
211 LINDEN AVENUE  
SO. SAN FRANCISCO  
CA 94080 USA  
650-871-0709

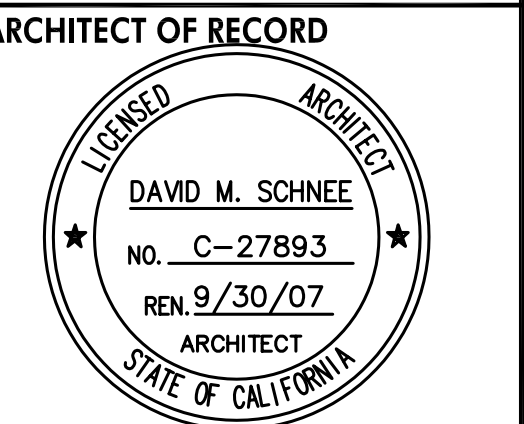

**ARCHITECT OF RECORD**

**CONSULTANT**

**AGENCY APPROVAL**

**81ST. AVENUE  
BRANCH  
LIBRARY**  
1021 81ST. AVENUE  
OAKLAND, CA  
94621-2455


**SHEET TITLE AND NO.**  
SECOND FLOOR PLAN -  
PROGRAM SUMMARY

No.	DATE	REFERENCE
1	11/30/05	100%SD
2	06/16/06	100% DD
3	11/03/06	PERMIT SET
-	-	-
-	-	-
-	-	-
-	-	-

**PROJECT NO.**  
**C274410**

**SCALE:** 1/8"=1'-0" **SHEET NO.**  
**A2.2B**

**DATE:** 11/03/06

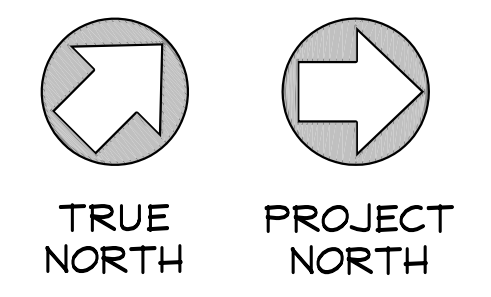

**1** GROUND FLOOR PLAN  
A2.1 SCALE: 3/32"=1'-0"

DWG: (C:\2006-02 Oakland Public Library - 81st Ave\CAD\Permit Set (Bookcheck)\C274410\20060208.dwg) DATE: ( Mar 20, 2007 - 1:38pm) COPYRIGHT GROUP 4 Architecture + Planning  
 XREFS: (C:\2006-02 Oakland Public Library - 81st Ave\CAD\Permit Set (Bookcheck)\C274410\20060208.dwg) [20060208.dwg] [20060208.dwg] [20060208.dwg]  
 DWG: (C:\2006-02 Oakland Public Library - 81st Ave\CAD\Permit Set (Bookcheck)\C274410\20060208.dwg) DATE: ( Mar 20, 2007 - 1:38pm) COPYRIGHT GROUP 4 Architecture + Planning  
 XREFS: (C:\2006-02 Oakland Public Library - 81st Ave\CAD\Permit Set (Bookcheck)\C274410\20060208.dwg) [20060208.dwg] [20060208.dwg] [20060208.dwg]