



CITY OF OAKLAND
 DESIGN AND CONSTRUCTION SERVICES DEPARTMENT
 250 FRANK H. OGAWA PLAZA SUITE 4314
 OAKLAND, CA 94612
 TEL: (510) 238-3437
 FAX: (510) 238-7227

GROUP 4
 ARCHITECTURE RESEARCH + PLANNING, INC
 211 LINDEN AVENUE
 SO. SAN FRANCISCO
 CA 94080 USA
 650-871-0709

ARCHITECT OF RECORD

 DAVID M. SCHNEE
 NO. C-27893
 REN. 9/30/07
 ARCHITECT
 STATE OF CALIFORNIA

CONSULTANT

AGENCY APPROVAL


81ST. AVENUE BRANCH LIBRARY
 1021 81ST. AVENUE
 OAKLAND, CA
 94621-2455

SHEET TITLE AND NO.
EXTERIOR ELEVATIONS


No.	DATE	REFERENCE
1	11/30/05	100%SD
2	06/16/06	100% DD
3	11/03/06	PERMIT SET
-	-	-
-	-	-
-	-	-
-	-	-

PROJECT NO.
C274410

SCALE: 1/8"=1'-0" SHEET NO.
A3.2
 DATE: 11/03/06

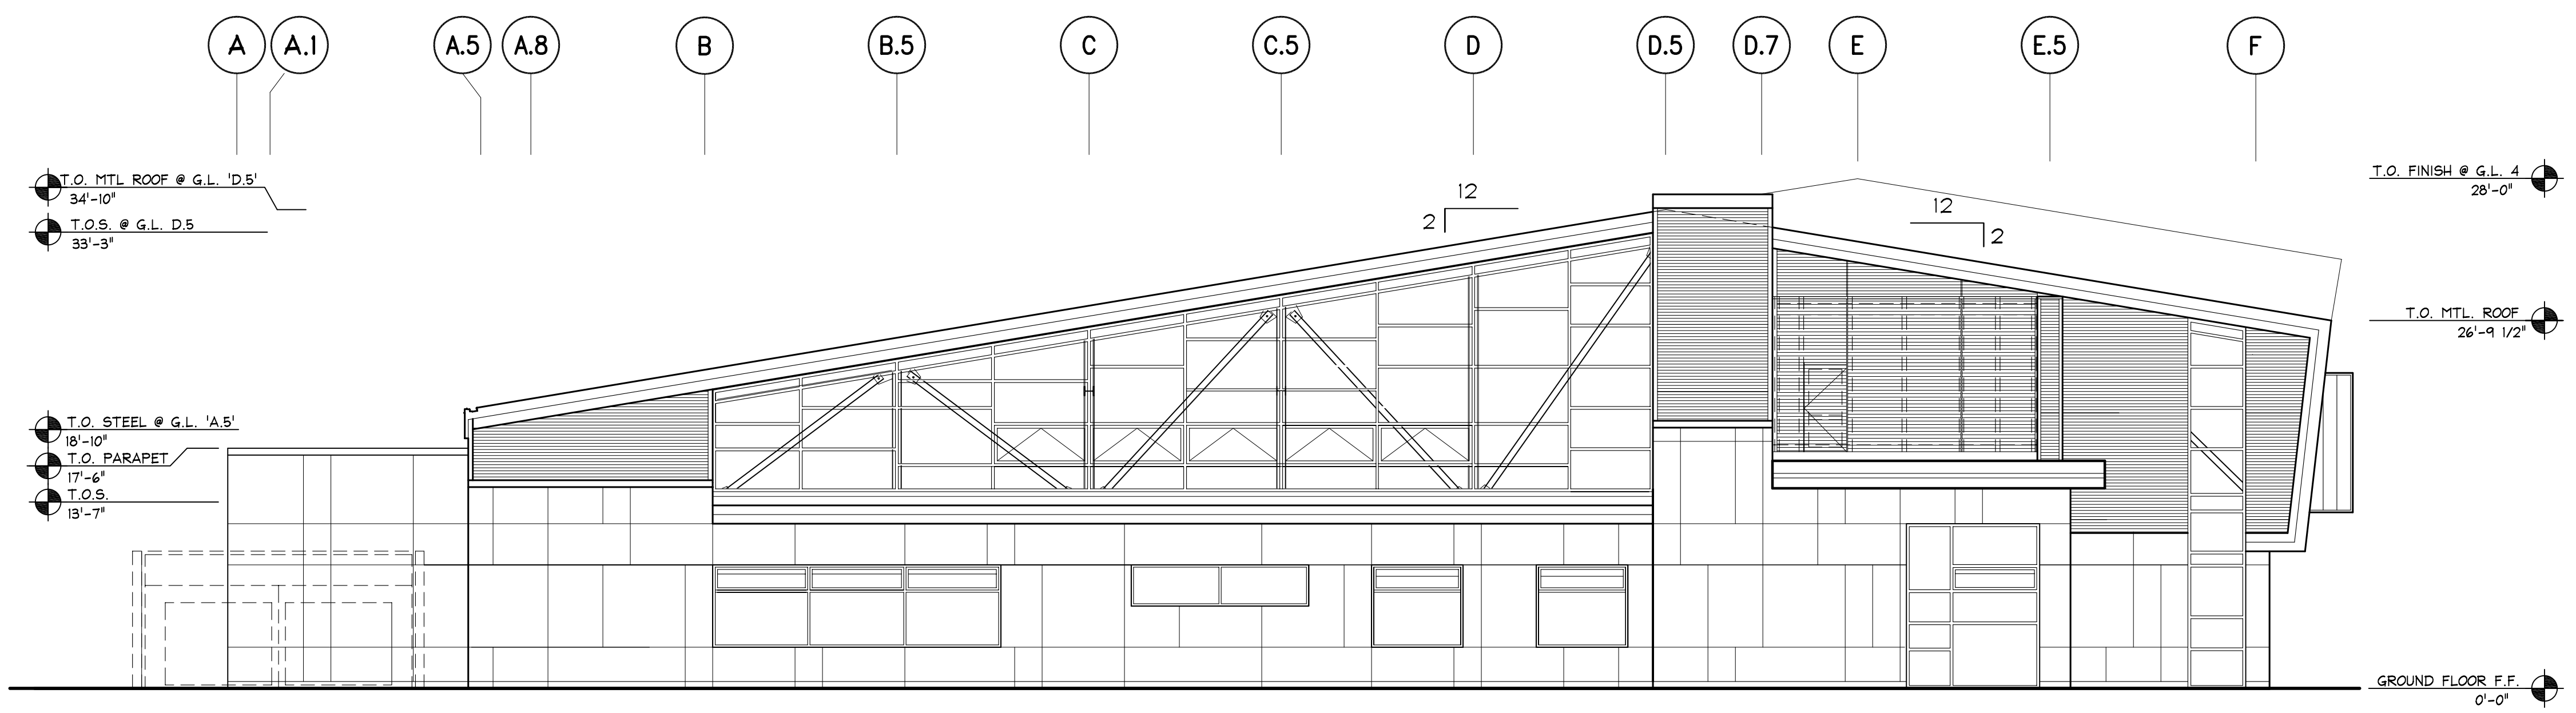

2 EAST ELEVATION
 A3.2 SCALE: 1/8"=1'-0"

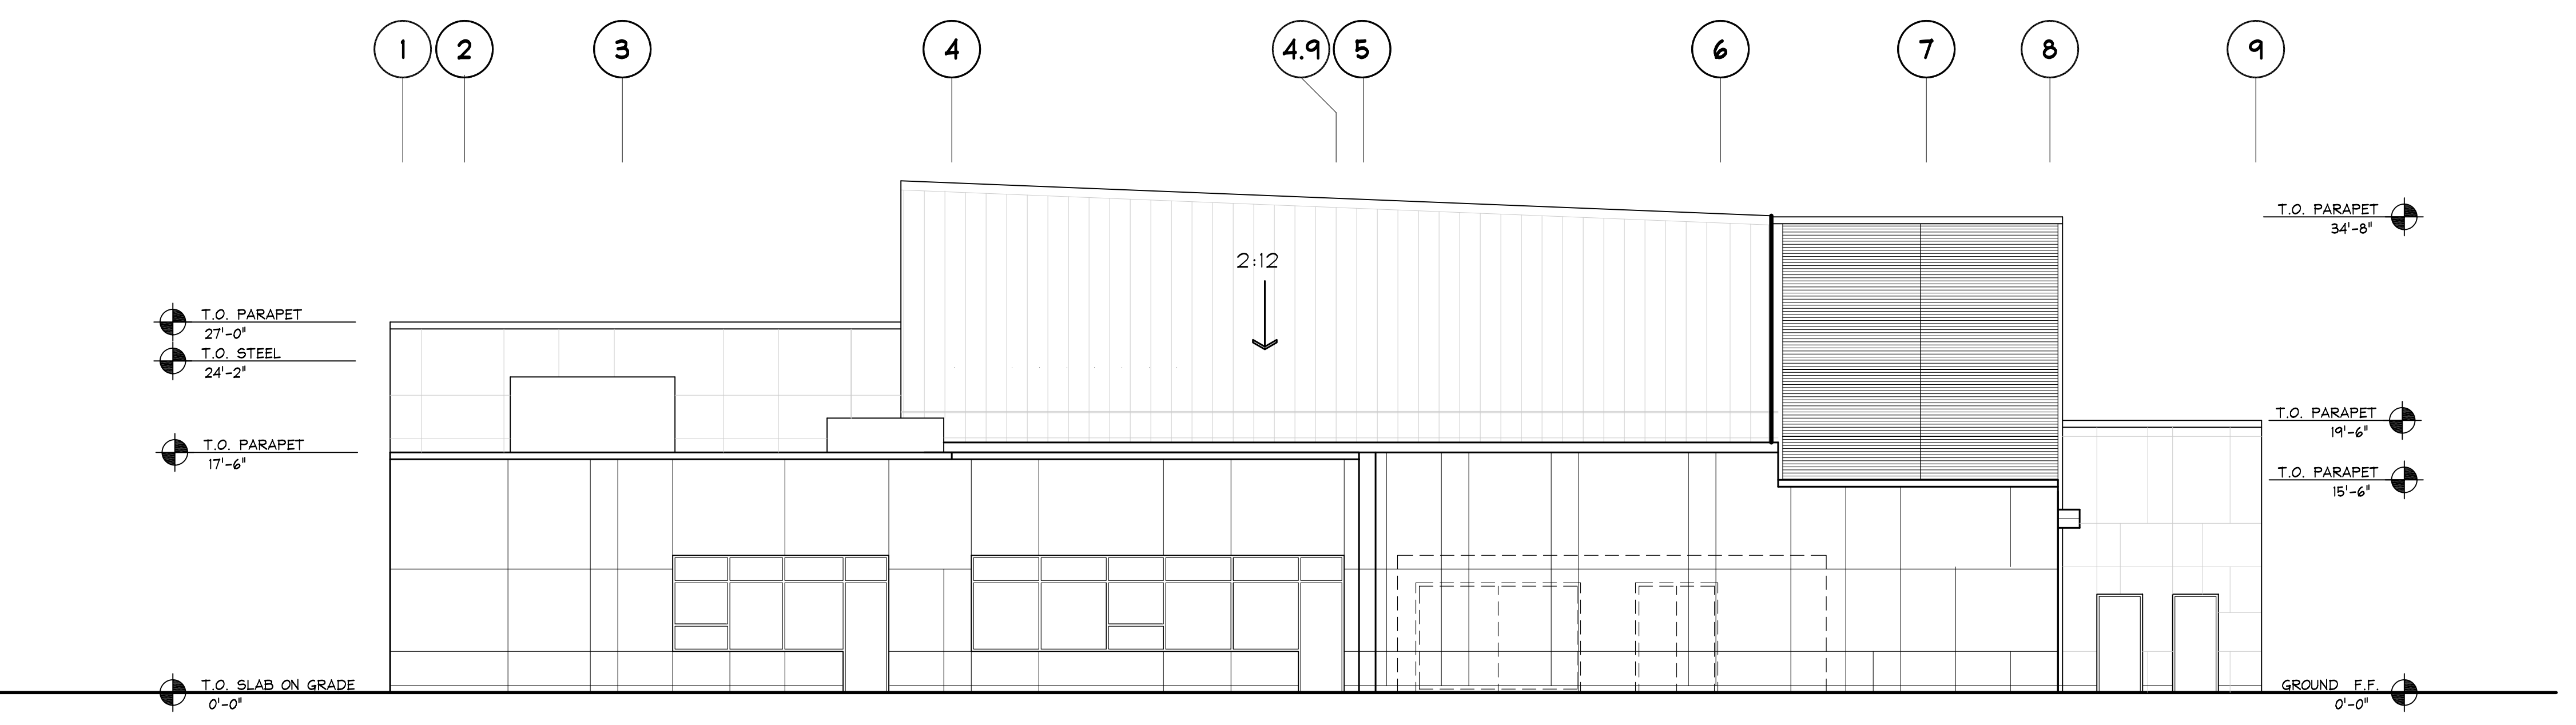

1 SOUTH ELEVATION
 A3.2 SCALE: 1/8"=1'-0"

DMC: [C:\2020-02 Oakland Public Library - 81st Ave\A3.2000\Permit Set (Backup)\A3.2.rvt, 2010/03/02.dwg] DATE: [Mar 20, 2007 - 11:36am] COPYRIGHT GROUP 4 Architecture + Planning
 XREFS: [20070223.dwg] [Keynotes/20070301.dwg] [20070301.dwg]