




CITY OF OAKLAND
 DESIGN AND CONSTRUCTION SERVICES DEPARTMENT
 250 FRANK H. OGAWA PLAZA SUITE 4314
 OAKLAND, CA 94612
 TEL: (510) 238-3437
 FAX: (510) 238-7227

GROUP 4
 ARCHITECTURE RESEARCH + PLANNING, INC
 211 LINDEN AVENUE
 SO. SAN FRANCISCO
 CA 94080 USA
 650-871-0709

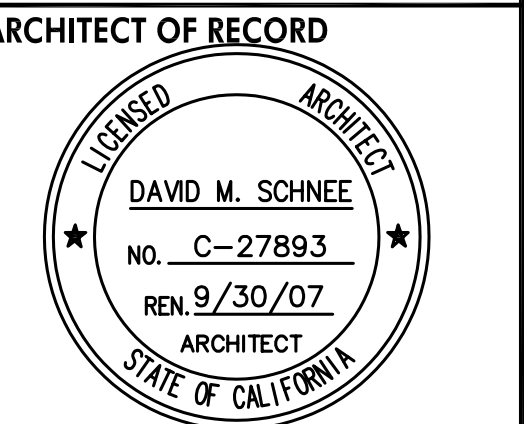

CONSULTANT

AGENCY APPROVAL

81ST. AVENUE BRANCH LIBRARY

1021 81ST. AVENUE
 OAKLAND, CA
 94621-2455

SHEET TITLE AND NO.
EXTERIOR ELEVATIONS

No.	DATE	REFERENCE
1	11/30/05	100%SD
2	06/16/06	100% DD
3	11/03/06	PERMIT SET
-	-	-
-	-	-
-	-	-

PROJECT NO.
C274410

SCALE: 1/8"=1'-0" **SHEET NO.**
A3.1
DATE: 11/03/06

GENERAL NOTES:


- [A] SEE GENERAL NOTES, PROJECT DATA, SYMBOL LEGEND AND ABBREVIATIONS ON SHEET A0.2
- [B] DOOR SCHEDULE- SEE A2.5-A2.6
- [C] WINDOW SCHEDULE- SEE A2.7-A2.9
- [D] STRUCTURAL FRAMING AND SIZES-SEE S.S.D.

KEY NOTES FOR EXTERIOR ELEVATIONS SHIT A3.1 & A3.2:


- [1A] P.C. PLASTER, PAINTED. BASE WALL STUCCO, COLOR COAT X-ALAMO LAHAMBRA. PAINT-SEE FINISH SCHEDULE FOR COLOR
- [1B] 1" SCORE LINES
- [2] PREFINISHED METAL ROOF
- [3] PREFINISHED METAL ROOF EDGE TRIM BY PREFINISHED METAL ROOF
- [4A] METAL WALL SYSTEM-TYPE 1
- [4B] METAL WALL SYSTEM-TYPE 2
- [5] BOOK DROP
- [6] PREFINISHED ALUM. FRAMES AUTOMATIC DOORS
- [7] NOT USED
- [8] ENTRY CANOPY
- [9] 8" DIA STEEL COLUMNS, PAINTED. S.S.D.
- [10] CONCEALED FASTENER WALL FOR SIDING ON UNDERSIDE OF CANOPY-12" PANEL- 20 GA
- [11] ALUMINUM ENTRY CANOPY GRAPHICS
- [12] GALVANIZED METAL CAP FLASHING, PAINTED REFINISH.
- [13] MECHANICAL LOUVER
- [14] LIBRARY IDENTIFICATION SIGN
- [15] REQUEST ENTER POD, S.T.D.
- [16] HANDICAP ACCESSIBTY SIGN, SEE A0102
- [17] SCHOOL ENTRY AREA
- [18] EXISTING TRASH & TRANSFORMER ENCLOSURE
- [19] VERTICAL FINS
- [20] OPERABLE WINDOWS
- [21] ENTRY SCHOOL CANOPY

ELEVATION FINISH NOTES:

- (A) ACCENT COLOR: PATATERSALL BROWN FRAZEE PAINT 8215 D-LRV 36
- (B) ACCENT COLOR: ROBUST RED FRAZEE PAINT AC114N D-LRV 8
- (C) METAL FLASHING: VALSPAR DURACAST, SLATE GREY
- (D) METAL PANEL VALSPAR DURACAST, 156 COLONIAL RED
- (E) METAL PANEL VALSPAR DURACAST, DOVE GREY
- (F) VALSPAR DURACAST - 99% CRUSHED ICE
- (G) VALSPAR - 177 SLATE BLUE

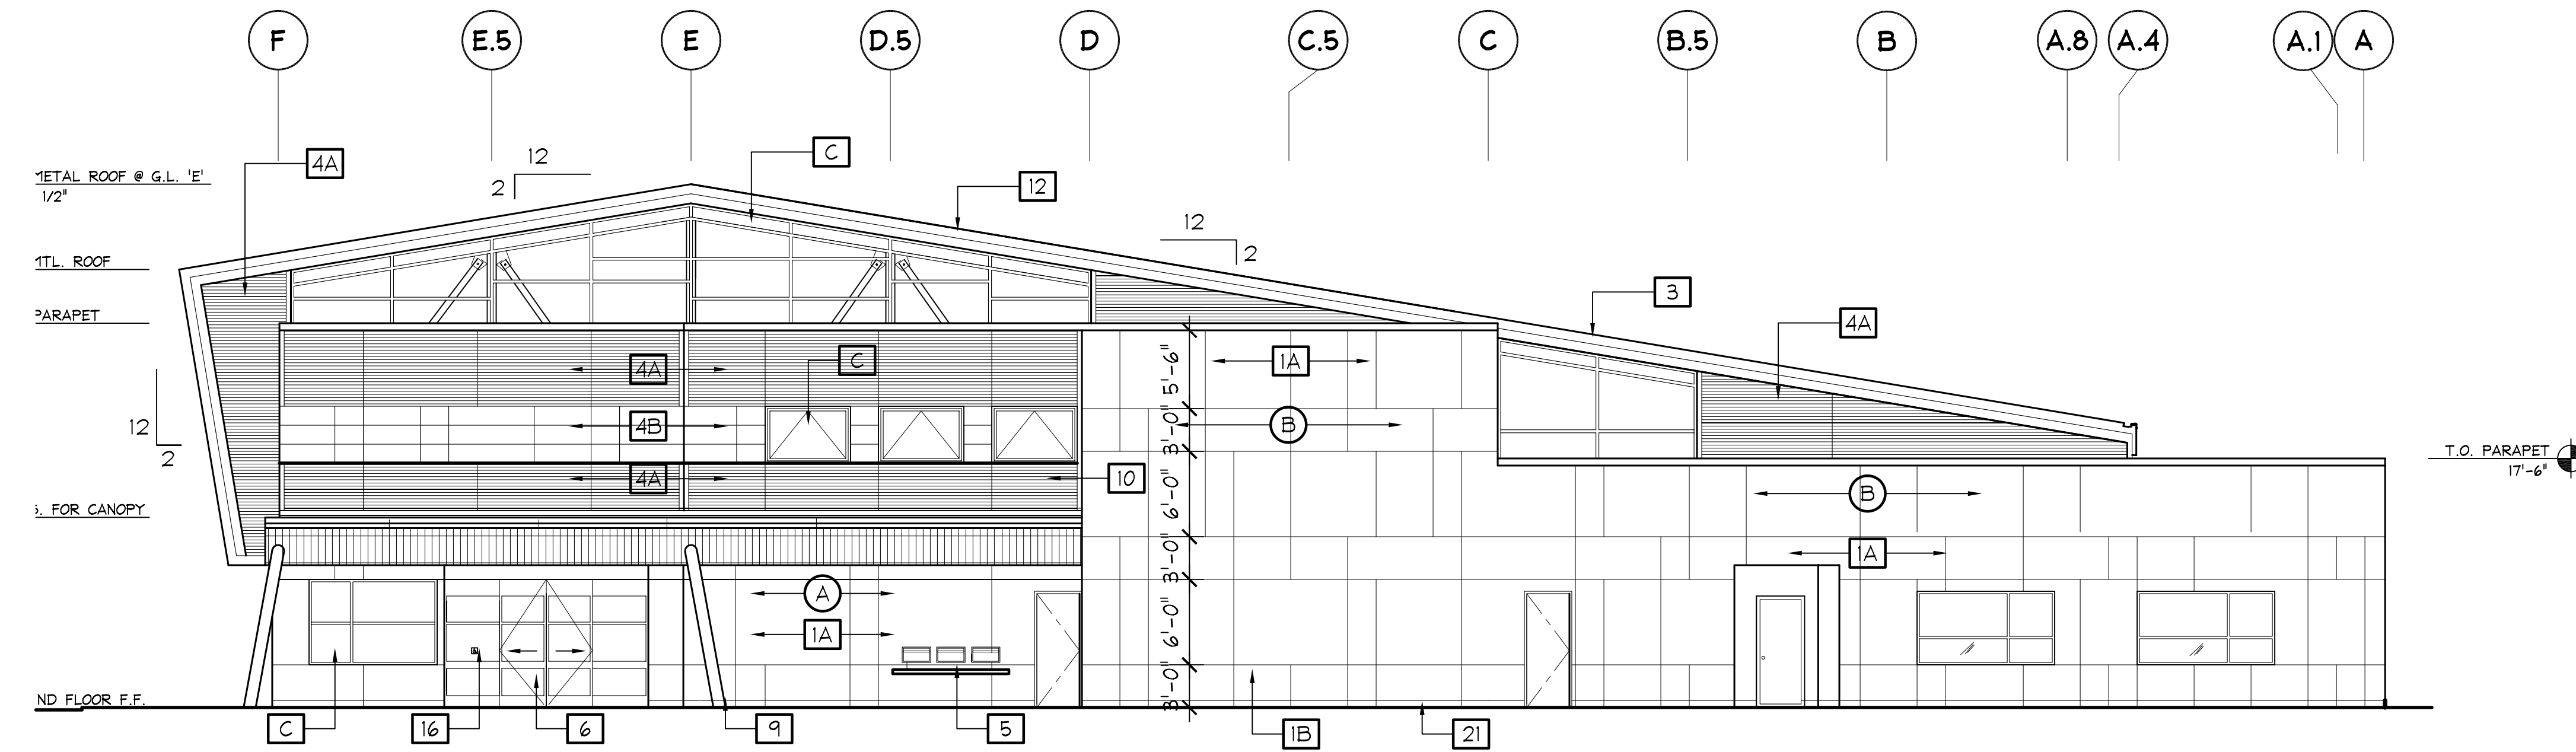

2 WEST ELEVATION
 A3.1 SCALE: 1/8"=1'-0"

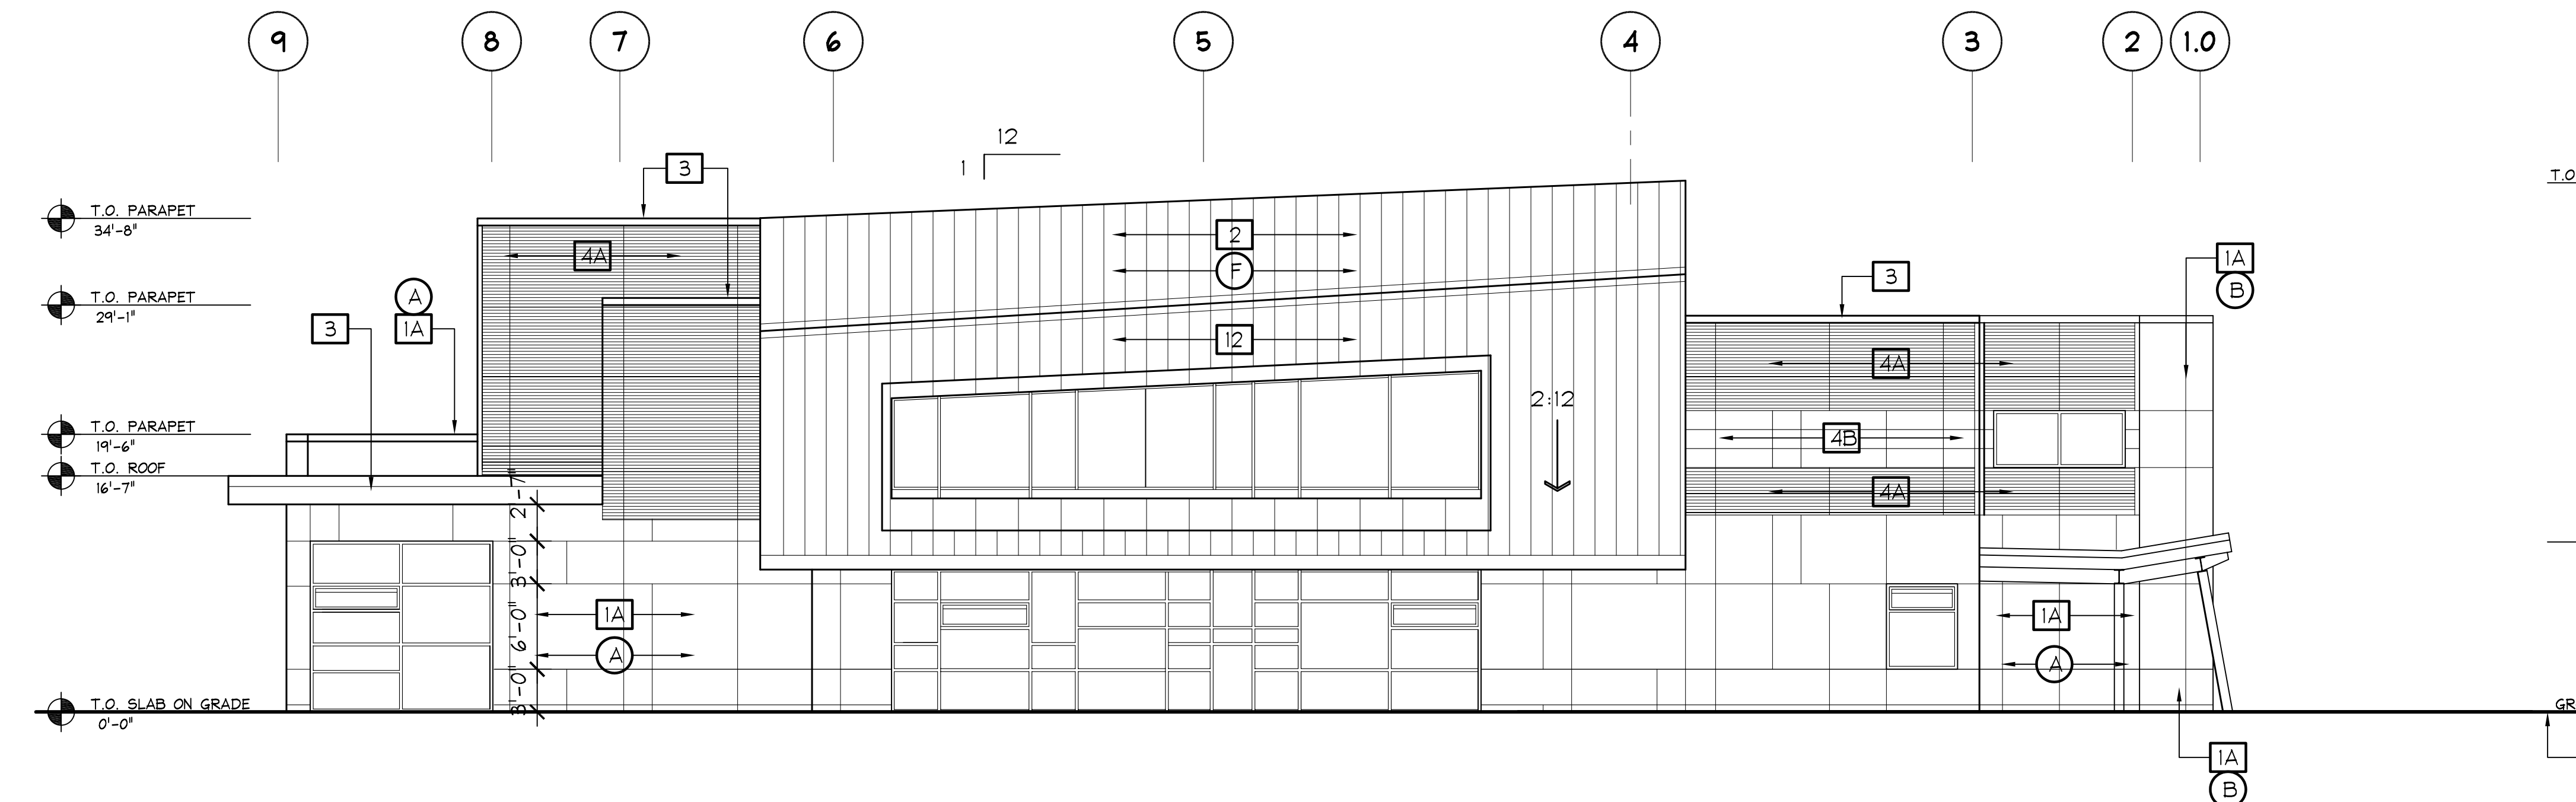

1 NORTH ELEVATION
 A3.1 SCALE: 1/8"=1'-0"

DMC: (C:\2006-02 Oakland Public Library - 81st Ave\A3.1.dwg) [Mar 20, 2007 - 11:30pm] COPYRIGHT GROUP 4 Architecture + Planning
 XREFS: [20060223.dwg] [keynotes\200602.dwg] [200601.dwg]